



CONFIDENTIAL AND PROPRIETARY - PROPERTY OF JBT CORPORATION AND/OR ITS AFFILIATES ("JBT").
Information in this document is confidential and proprietary and may not be reproduced in any form
distributed or divulged without the written permission of JBT.

DO NOT SCALE
IF IN DOUBT ASK

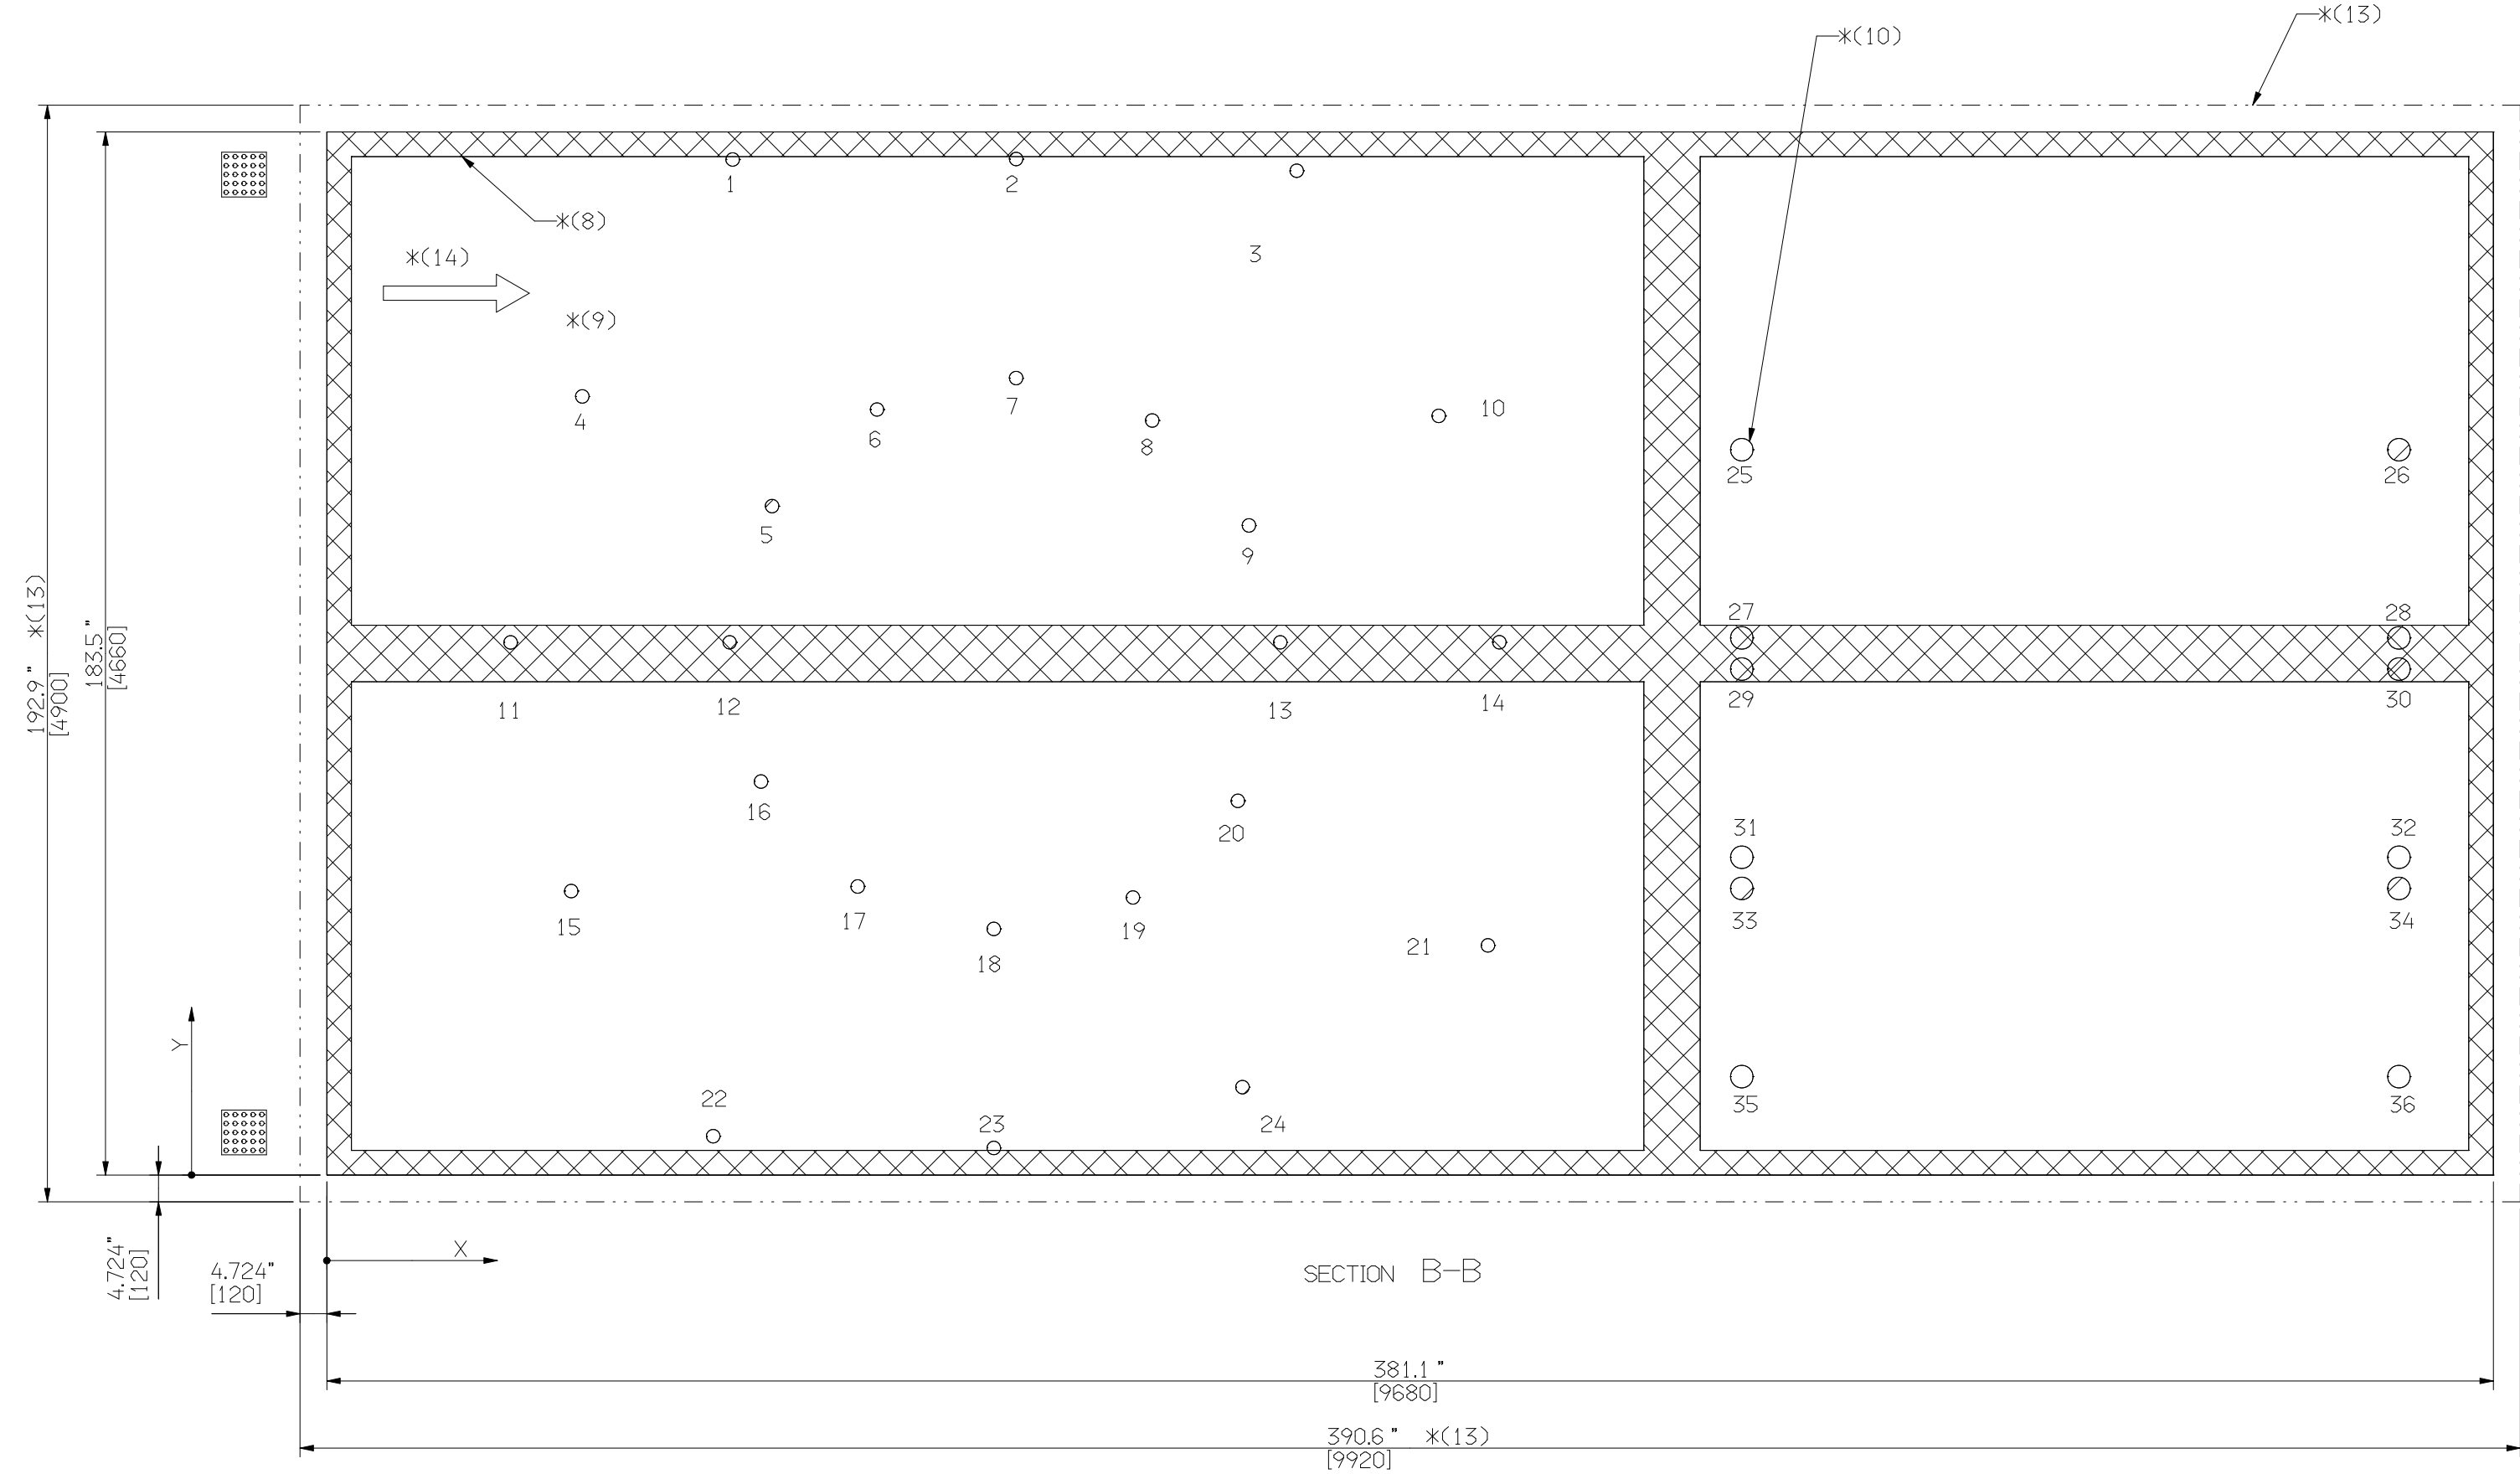

TABELL TABLE TABLA	* (8)	* (9)	* (10)
LAST LOAD CARGA CHARGE	150 kg/m 100 lb/ft	700 kg 1540 lb	550 kg 1210 lb
TOTAL VIKT (INKLUSIVE PRODUKT) TOTAL WEIGHT (INCLUDING PRODUCT) GESAMTGEWICHT (EINSCHL. PRODUKT) POIDS TOTAL (COMPR LES PRODUITS) PESO TOTAL (INCL EL PRODUCTO)	29000 kg 63900 lb		

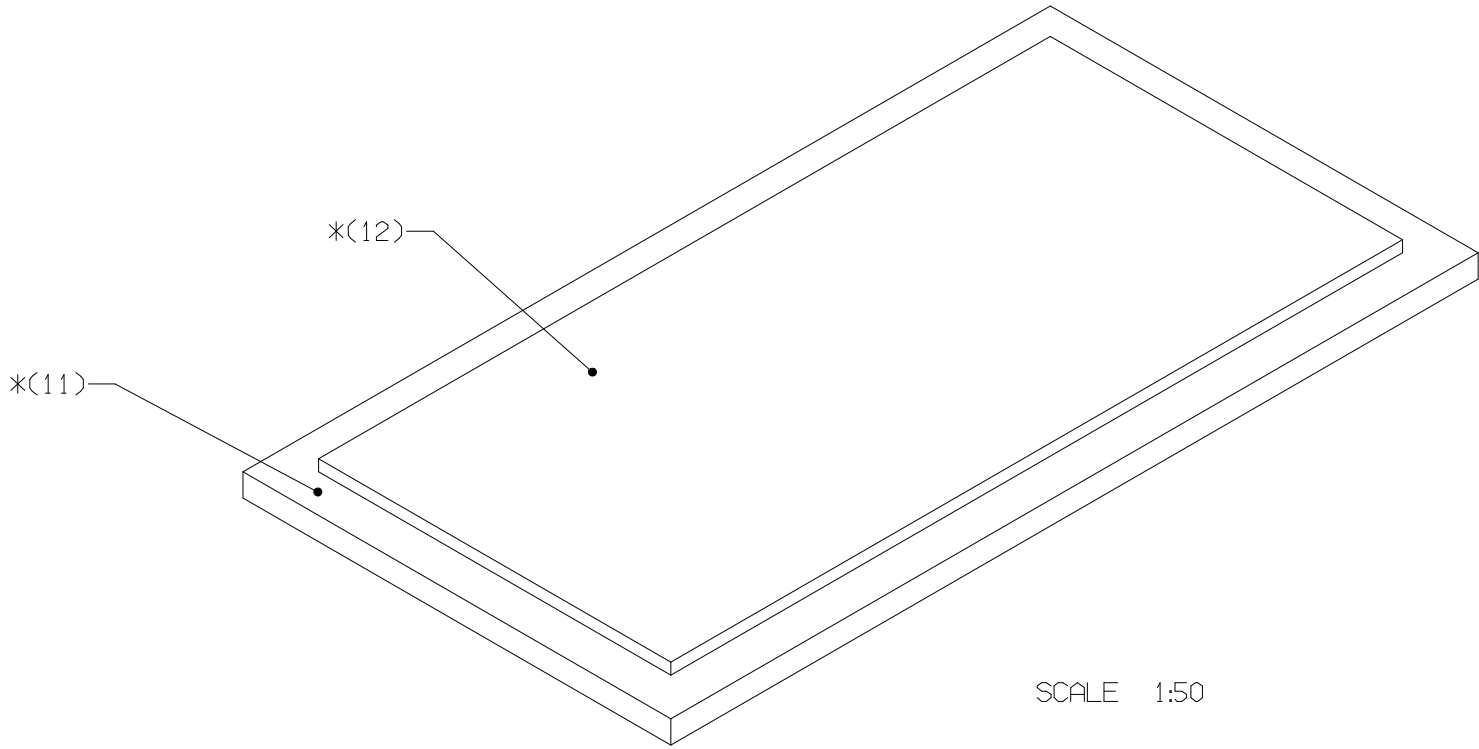

SCALE 1:50

POS	ITEM NO	QWG	DESCRIPTION	QTY	DIMENSION	NOTE
DRAWN	YEAR MONTH DAY	SEPARATE PARTS LIST	TITLE	SUB FLOOR M7/2(+1) NS CR		
APPROVED	SURFACE TREATMENT ACC. TO NORM:					
SURFACE ROUGHNESS			DRAWING NUMBER	SHEET 1 of 1	SIZE 1	VIEW CONVENTION
✓ (✓)			1330120			

- FACTORY FLOOR
FABRIKBODEN
*(11) PARFAITMENT PLAN
SUELO DE LA FACTORIA
PAVIMENTO DELLA FABBRICA

*(12) SUB FLOOR

ENCLOSURE
GEHAUSE
*(13) ENCEINTE
RECINTO
ENTRATA

INFEED
EINLAUF
*(14) L'ENTRÉE
ENTRADA
CASA

REV 0

DESCRIPTION

YEAR MONTH DAY

SIGN

TOLERANCES ON MARKED SURFACES:

○ ▨ +0/-5 MM (+0/0,2")

WATER OUTLET: ▨

TOLERANZEN AUF MARKIERTEN FLACHEN:

○ ▨ +0/-5 MM (+0/0,2")

WASSER ABFLAU: ▨

TOLERANCES SUR LES SURFACES MARQUEES:

○ ▨ +0/-5 MM (+0/0,2")

ECOLEUMENT D'EAU: ▨

TOLERANCIAS EN SUPER FICIES SOMBREADAS:

○ ▨ +0/-5 MM (+0/0,2")

DRENAJE: ▨

LE TOLERANZE SULLE SUPERFICI SEGNATE:

○ ▨ +0/-5 MM (+0/0,2")

USCITA D ACQUA: ▨

	X	Y
1	1813	4537
2	3080	4539
3	4333	4487
4	1142	3478
5	1990	2988
6	2458	3420
7	3080	3560
8	3688	3370
9	4120	2902
10	4968	3391
11	821	2380
12	1800	2380
13	4260	2380
14	5239	2380
15	1092	1269
16	1940	1758
17	2372	1290
18	2980	1100
19	3602	1240
20	4070	1672
21	5187	1027
22	1727	173
23	2980	121
24	4091	392
25	6322	3240
26	9258	3240
27	6322	2400
28	9258	2400
29	6322	2260
30	9258	2260
31	6322	1420
32	9258	1420
33	6322	1280
34	9258	1280
35	6322	440
36	9258	440